


221'-5 5/8"

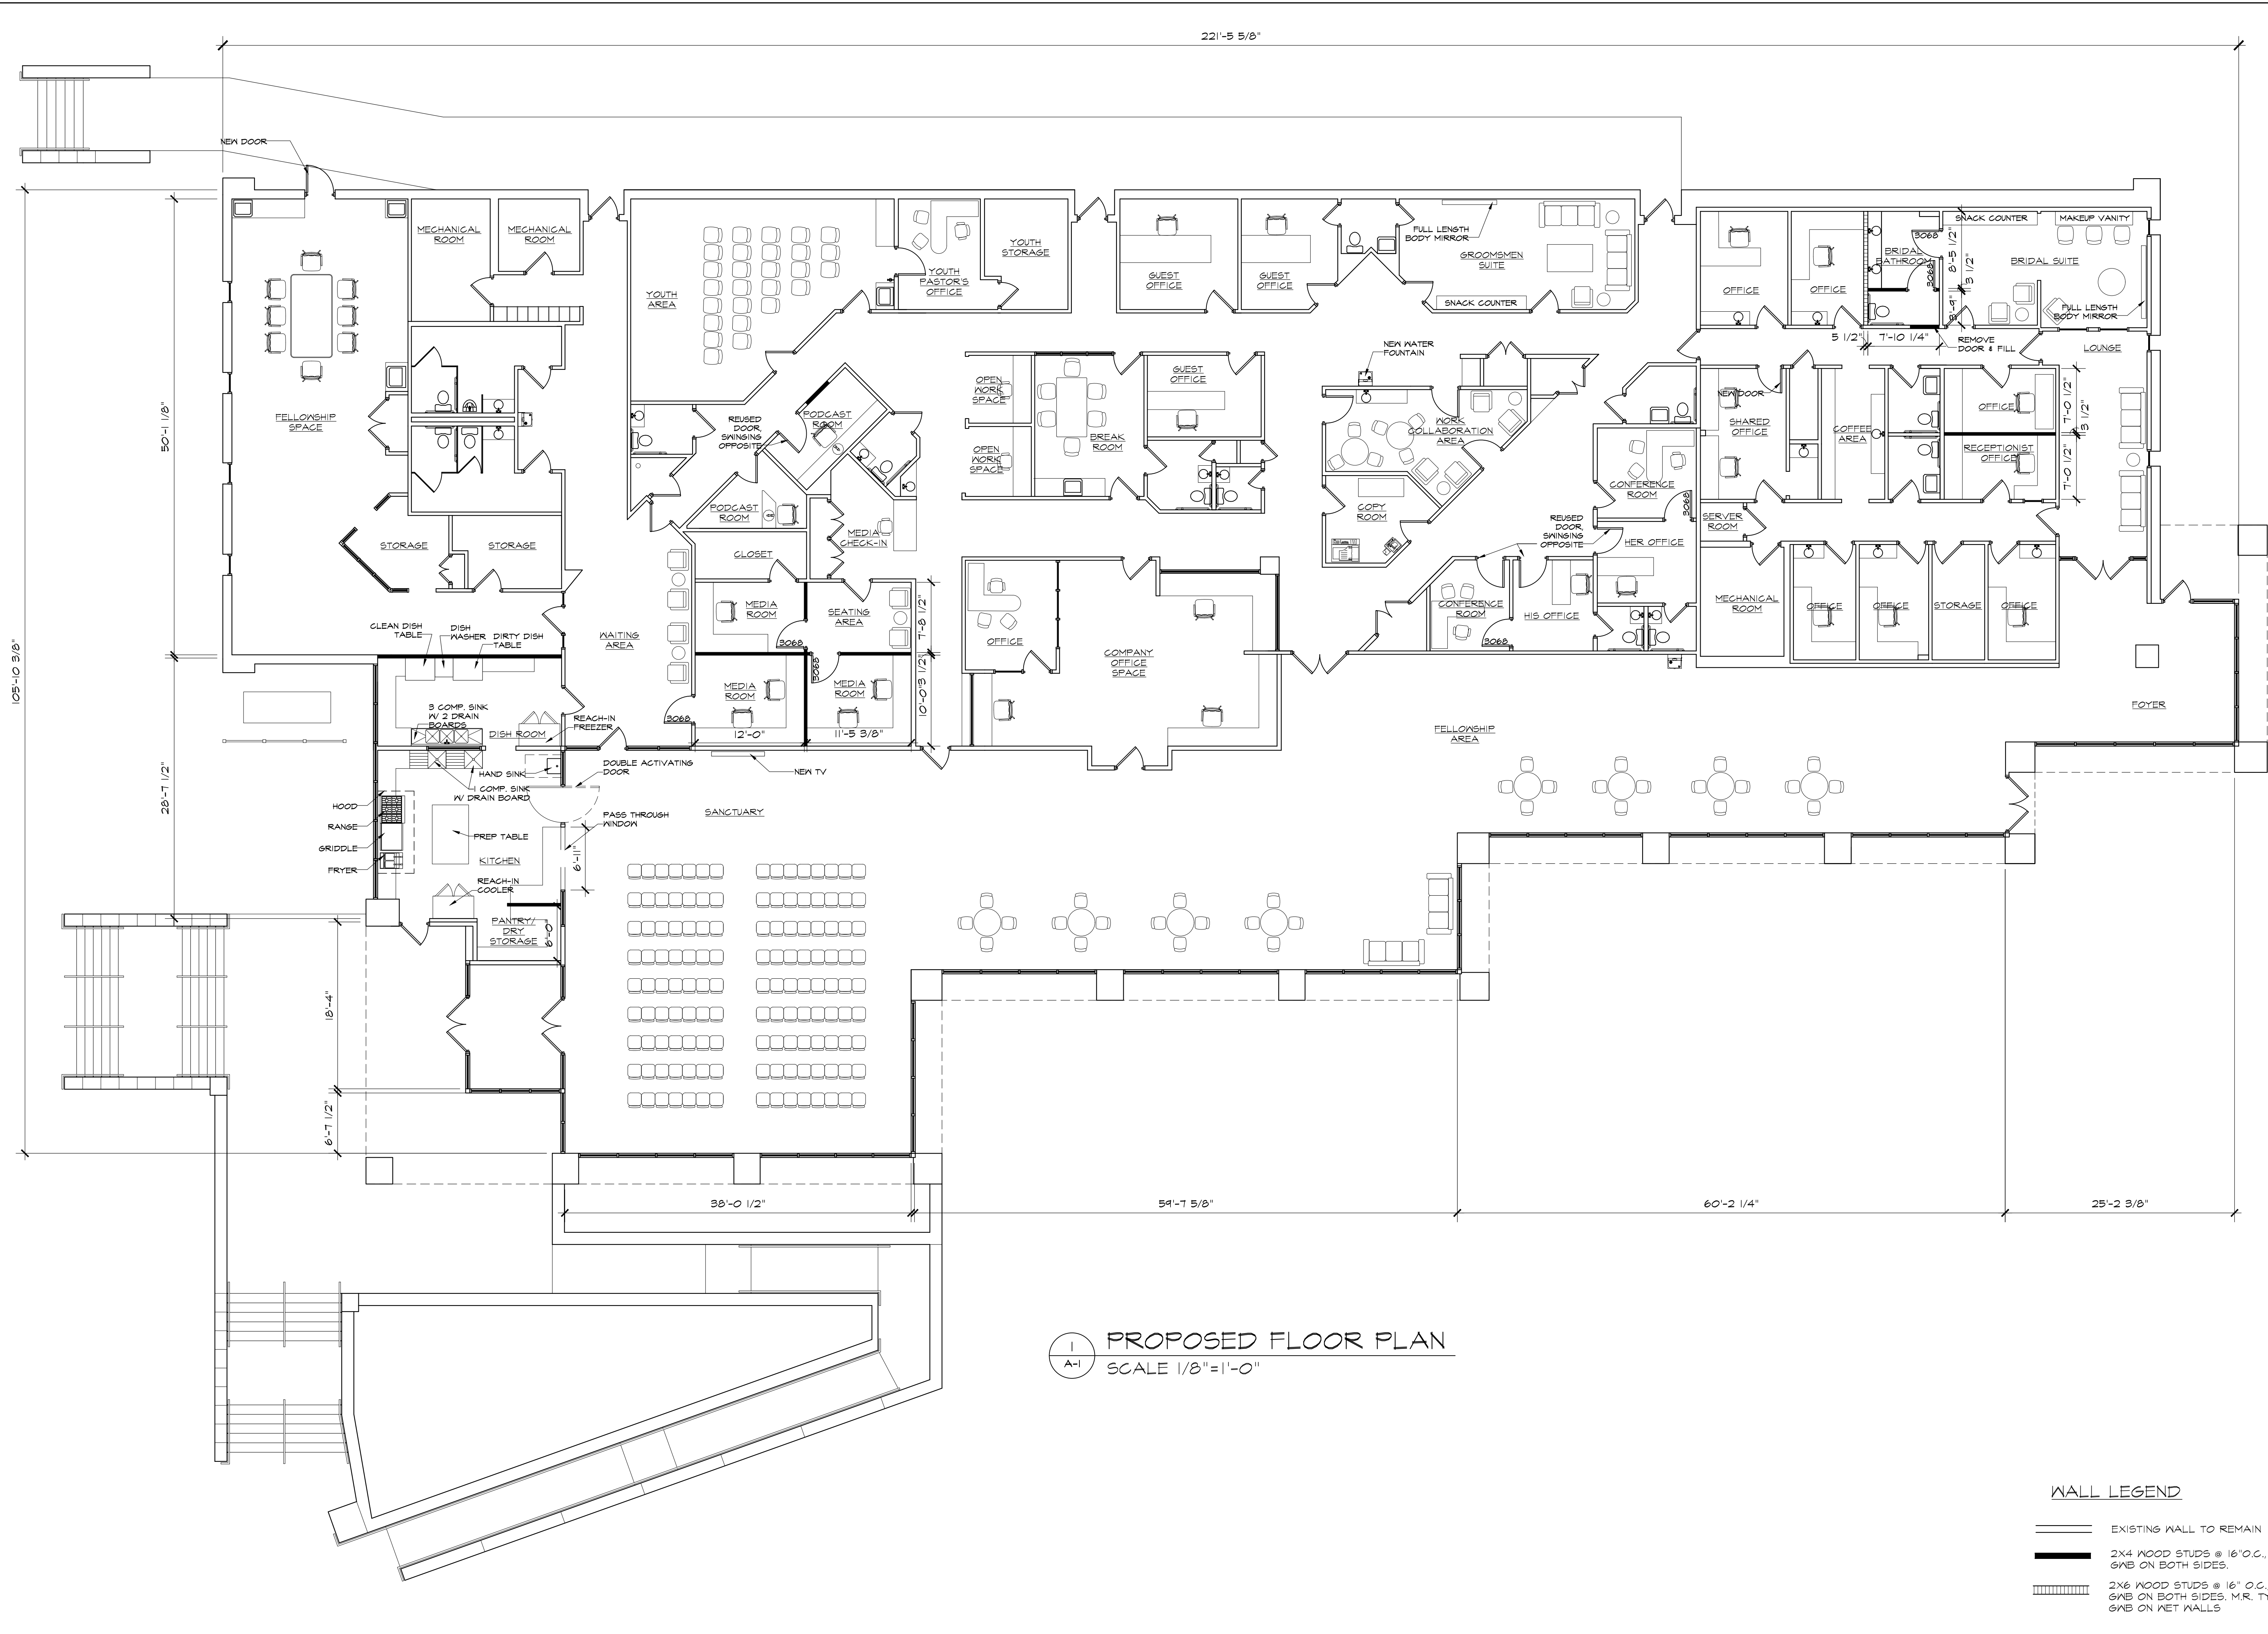

105'-10 3/8"

50'-1 1/8"

28'-7 1/2"

18'-4"

6'-7 1/2"

38'-0 1/2"

59'-7 5/8"

60'-2 1/4"


25'-2 3/8"

1  
A-1  
**PROPOSED FLOOR PLAN**  
SCALE 1/8"=1'-0"

**WALL LEGEND**

- EXISTING WALL TO REMAIN
- 2X4 WOOD STUDS @ 16" O.C., 5/8" GNB ON BOTH SIDES.
- 2X6 WOOD STUDS @ 16" O.C., 5/8" GNB ON BOTH SIDES. M.R. TYPE GNB ON NET WALLS

NOTICE:  
ALL FEDERAL, STATE, LOCAL CODES, ORDINANCES AND REGULATIONS SHALL BE CONSIDERED AS A PART OF PLANS AND SPECIFICATIONS FOR THIS BUILDING AND SHALL TAKE PREFERENCE OVER ANYTHING SHOWN, DESCRIBED OR IMPLIED HEREIN. VARIANCES OCCUR.  
THESE DRAWINGS ARE DIAGNOSTIC, NOT INCLUDING ALL CONDITIONS AND DETAILS AND ARE INTENDED TO BE USED BY EXPERIENCED PERSONNEL. EACH DRAWING IS COMPLEMENTARY TO THE OTHERS. ALL CONDITIONS AND DIMENSIONS MUST BE VERIFIED BY THE CONTRACTOR PRIOR TO INSTALLATION. WORK REFERENCED NOT TO BE CONSIDERED AS THE INTENT OF THESE DOCUMENTS ARE THE RESPONSIBILITY OF THE PERSONS PERFORMING THE WORK. LIST OF LIABILITY IS THE AMOUNT OF FEE CHARGED.  
THIS DRAWING AND THE INFORMATION HEREON IS THE PROPERTY OF CARLOS MOORE ARCHITECT P.A. ANY REPRODUCTION, ALTERATION OR USE FOR OTHER THAN THE INTENDED PROJECT WITHOUT THE WRITTEN CONSENT OF CARLOS MOORE ARCHITECT P.A. IS STRICTLY FORBIDDEN.  
©COPYRIGHT 2024 CARLOS MOORE ARCHITECT P.A.

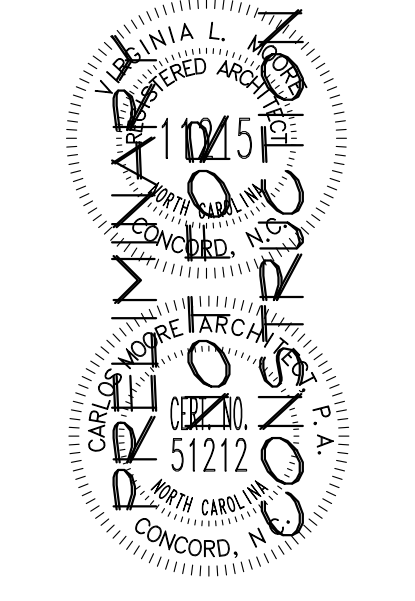

**Carlos Moore** EST. 1987  
ARCHITECT P.A.  
222 CHURCH ST. N. CONCORD, NC 28025  
T-704.189.8399 F-704.182.0487  
WWW.CMOOREARCH.COM

PROJECT TITLE:  
**UPFIT FOR ABUNDANT LIFE CHURCH INTERNATIONAL**  
308 E. CENTERVIEW ST., CHINA GROVE, NC  
SHEET TITLE:  
**PROPOSED FLOOR PLAN**

TODAY'S DATE: 06.17.2024  
SCHEMATIC DESIGN APPR. XXXX  
ORIGINAL SEAL DATE: XXXX

REVISIONS:

DRAWING NUMBER: 240302 FP2  
DRAWN BY: MMH  
PROJECT MGR: VLM  
CHECKED BY: V. MOORE

SHEET  
**A=1**  
TOTAL # OF SHEETS: 1